



TOTAL SQFT:2260

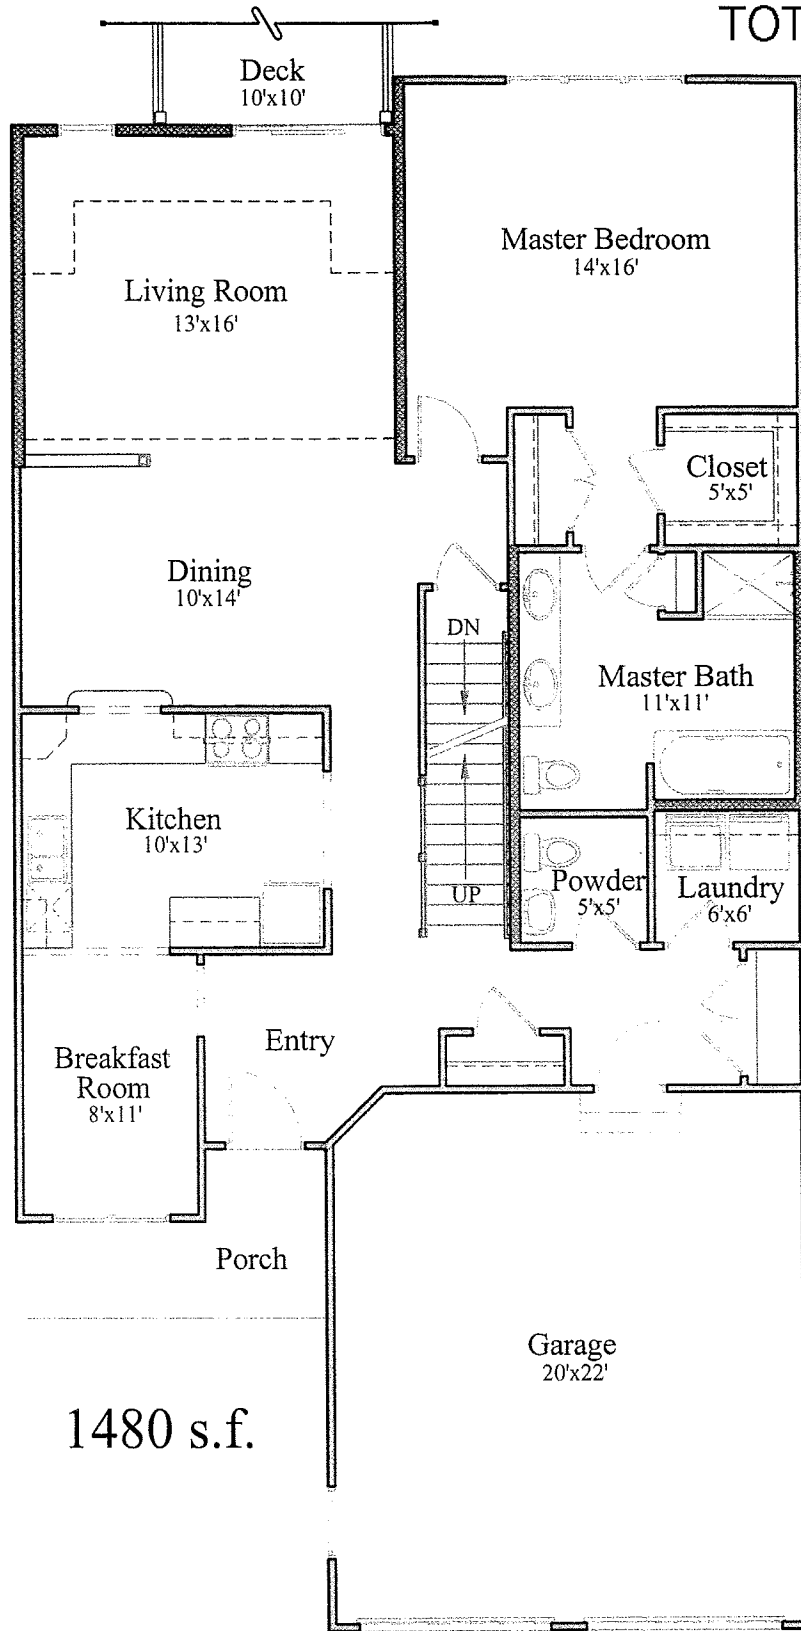

Seller may change home plans without prior notice or obligation. Square footage and dimensions are approximate. Model homes may contain items not included as standard features. Floor plans and illustrations are artists' conceptions and are not intended to show specific detailing. Sales representatives are available to provide more information about specific homes, locations, option details, pricing, and specifications.

	COPYRIGHT	PROJECT NAME	DRAWING DATA	DRAWING TITLE / NUMBER
<p><b>GORMAN RICHARDSON ARCHITECTS, INC.</b>                      77 MAIN STREET                      HOPKINTON, MA 01748                      508.487.2580 FAX 508.435.0072</p> <p>Client:                      Capital Group Properties                      259 Turnpike Road                      Southborough, MA 01772</p>	<p>© COPYRIGHT 2005                      ALL DRAWING AND WRITTEN INFORMATION APPEARING HEREIN IS AND SHALL REMAIN THE PROPERTY OF GORMAN RICHARDSON ARCHITECTS, INC. AND NO REUSE SHALL BE PERMITTED IN ANY FORM, COPIED OR OTHERWISE, WITHOUT THE EXPRESS WRITTEN CONSENT OF GORMAN RICHARDSON ARCHITECTS, INC.</p> <p>THIS INFORMATION PROVIDED VIA ELECTRONIC MEDIA IS NOT GUARANTEED OR WARRANTED AGAINST DEFECTS, INCLUDING BUT NOT LIMITED TO DESIGN CALCULATION, DATA TRANSMISSION OR TRANSMISSION, OR ERRORS OR OMISSIONS.</p> <p>Date : 2/6/2006</p>	<p><b>GROUSE HILL AT SUDBURY</b></p> <p>OLD FRAMINGHAM ROAD                      SUDBURY, MASSACHUSETTS</p> <p>Project Number : 2005019.01</p>	<p>Scale : 1/8" = 1'-0"</p> <p>Drawn By : VEE</p> <p>Checked By : CPR</p> <p>File Name : UNITC_E1-1.dwg</p>	<p><b>CHURCHILL FLOOR PLANS FIRST FLOOR</b></p>

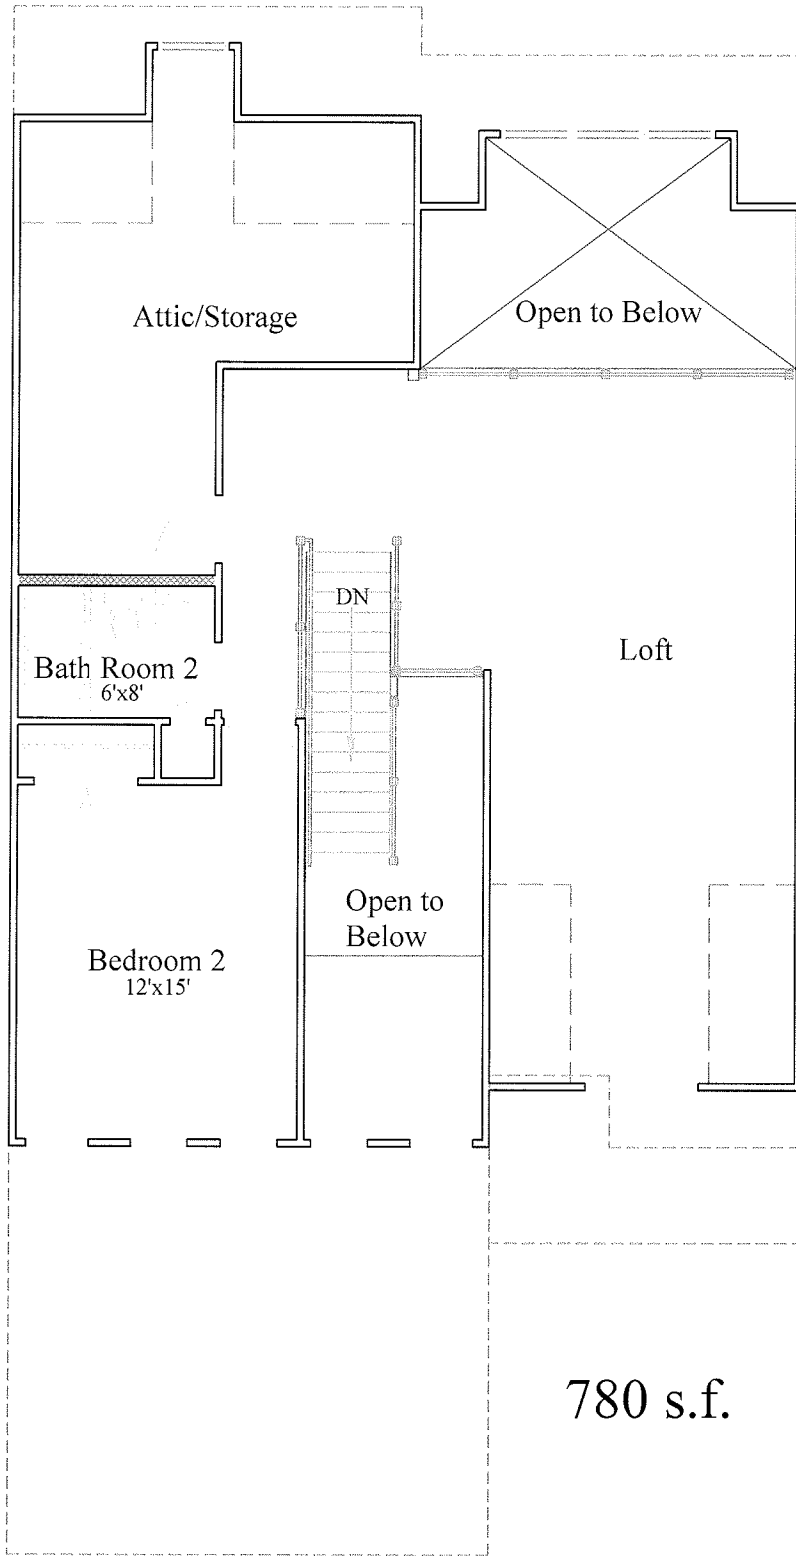

Seller may change home plans without prior notice or obligation. Square footage and dimensions are approximate. Model homes may contain items not included as standard features. Floor plans and illustrations are artists' conceptions and are not intended to show specific detailing. Sales representatives are available to provide more information about specific homes, locations, option details, pricing, and specifications.

COPYRIGHT

PROJECT NAME

DRAWING DATA

DRAWING TITLE / NUMBER

**GORMAN RICHARDSON  
ARCHITECTS, INC.**

77 MAIN STREET  
HOPKINTON, MA 01748  
508.497.2590 FAX 508.435.0072

© COPYRIGHT 2005  
ALL DRAWN AND WRITTEN INFORMATION APPEARING HEREIN IS  
AND SHALL REMAIN THE PROPERTY OF GORMAN RICHARDSON  
ARCHITECTS, INC. AND AS SUCH SHALL NOT BE DUPLICATED IN ANY  
FORM, DISCLOSED OR OTHERWISE USED WITHOUT THE EXPRESS  
WRITTEN CONSENT OF GORMAN RICHARDSON ARCHITECTS, INC.

THIS INFORMATION PROVIDED VIA ELECTRONIC MEDIA IS NOT  
GUARANTEED OR WARRANTED AGAINST DEFECTS, INCLUDING BUT  
NOT LIMITED TO DESIGN CALCULATION, DATA TRANSLATION OR  
TRANSMISSION, OR ERRORS OR OMISSIONS.

Date : 9/13/2010

**GROUSE HILL  
AT SUDBURY**

OLD FRAMINGHAM ROAD  
SUDBURY, MASSACHUSETTS

Project Number : 2005019.01

Scale : 1/8" = 1'-0"

Drawn By : VEE

Checked By : CPR

File Name : UNITC\_E1-1.dwg

**CHURCHILL  
FLOOR PLANS  
SECOND FLOOR**

Client:

Capital Group Properties  
259 Turnpike Road  
Southborough, MA 01772